


GROUND FLOOR PLAN
 Scale: 1/8" = 1'-0"

 


271-1


400'-2"

DATE	BY	REVISION
12/15/50	J. H. BROWN	1.0
12/15/50	J. H. BROWN	1.1
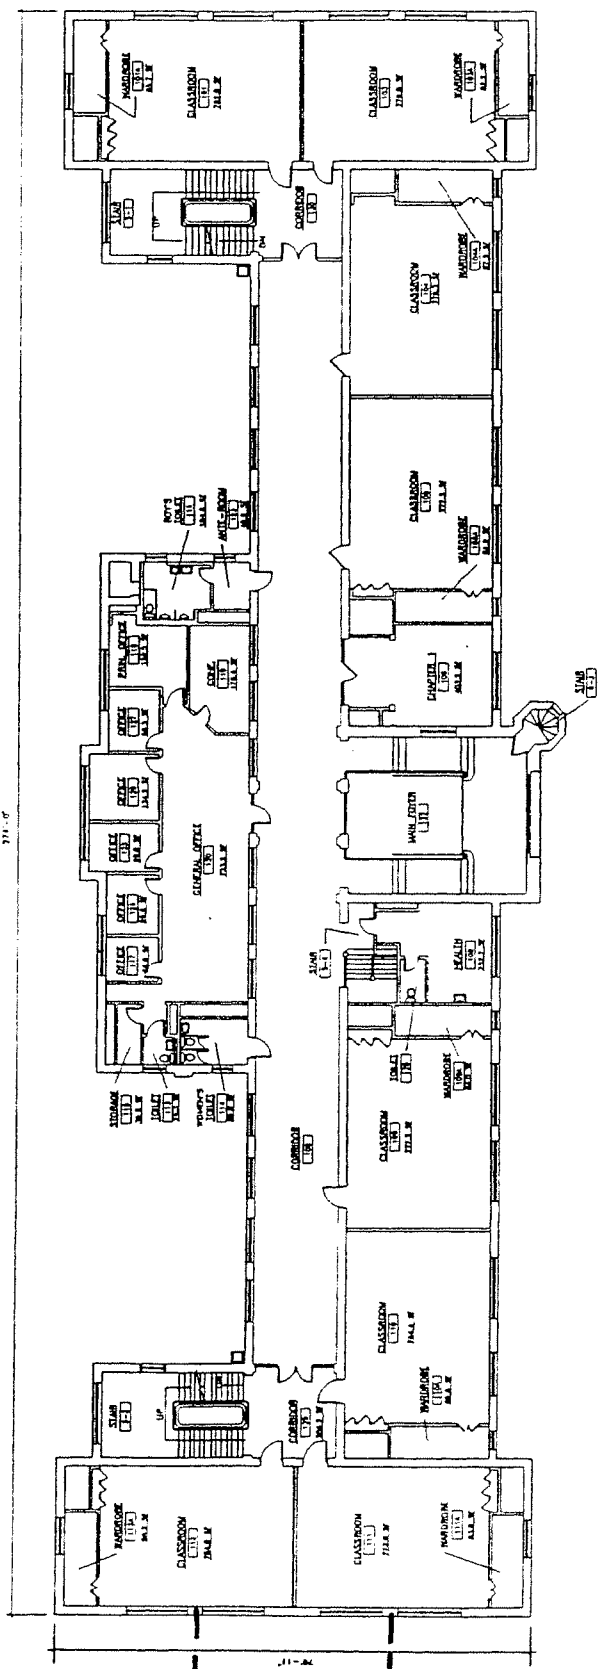

FIRST FLOOR PLAN
 SCALE: 1/8" = 1'-0"

 


ADD'N

5.00.5


NO. 1	NO. 2	
-------	-------	-------	-------	-------	-------	-------	-------	-------	--------	--------	---------

BADEN SCHOOL
 8774 HALLS FERRY ROAD
 ST. LOUIS, MISSOURI 63117

DATE: _____
 DRAWN BY: _____
 CHECKED BY: _____
 APPROVED BY: _____

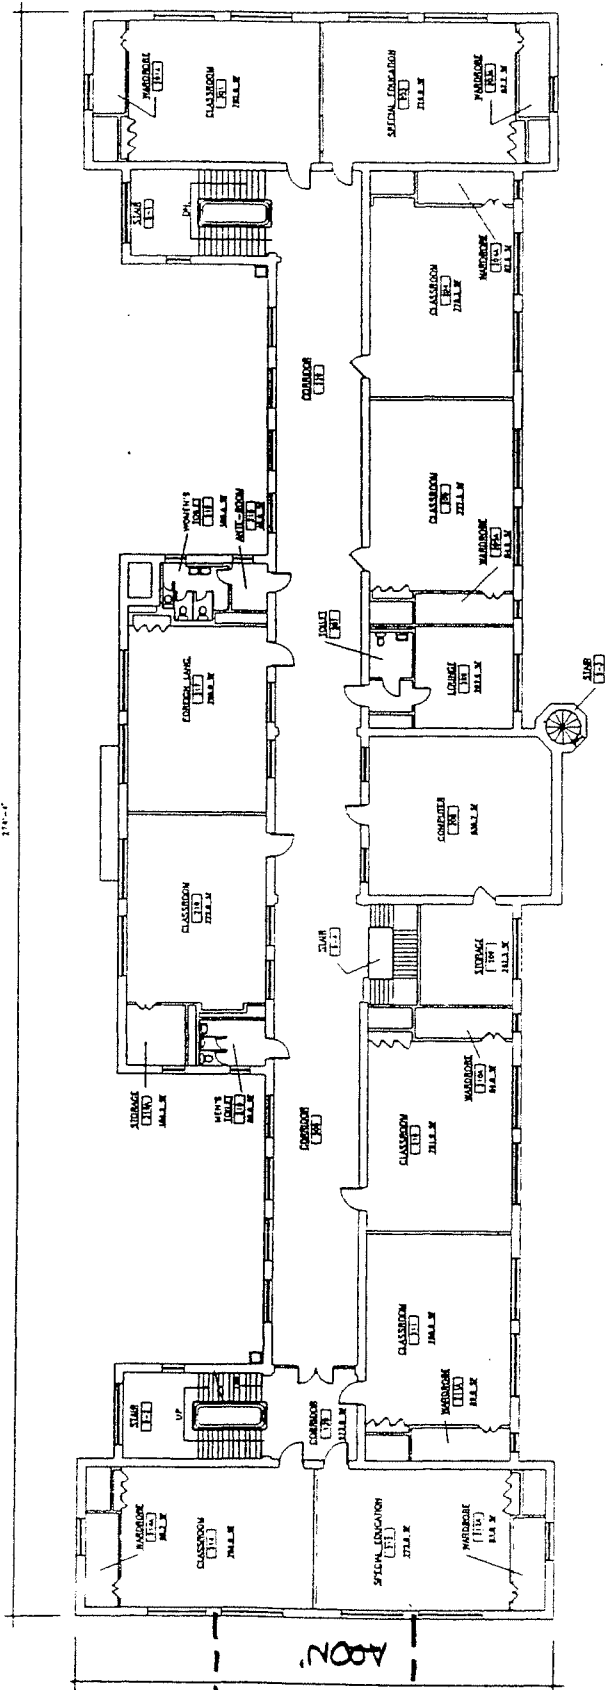

SECOND FLOOR PLAN
 Scale: 1/4" = 1'-0"

 


17-1-47


ADDN

JW

DATE: 10/11/11	DRAWN BY: J. J. [unclear]	CHECKED BY: [unclear]	SCALE: AS SHOWN	PROJECT: [unclear]	NO. OF SHEETS: [unclear]	DATE: [unclear]
				OWNER: [unclear]	NO. OF SHEETS: [unclear]	DATE: [unclear]
BADEN, LINDSEY & ASSOCIATES, INC. 511 SOUTH MAIN ST., SUITE 200 ST. LOUIS, MISSOURI 63102				BADEN SCHOOL 872A HALLS TERRACE ROAD ST. LOUIS, MISSOURI 63112		

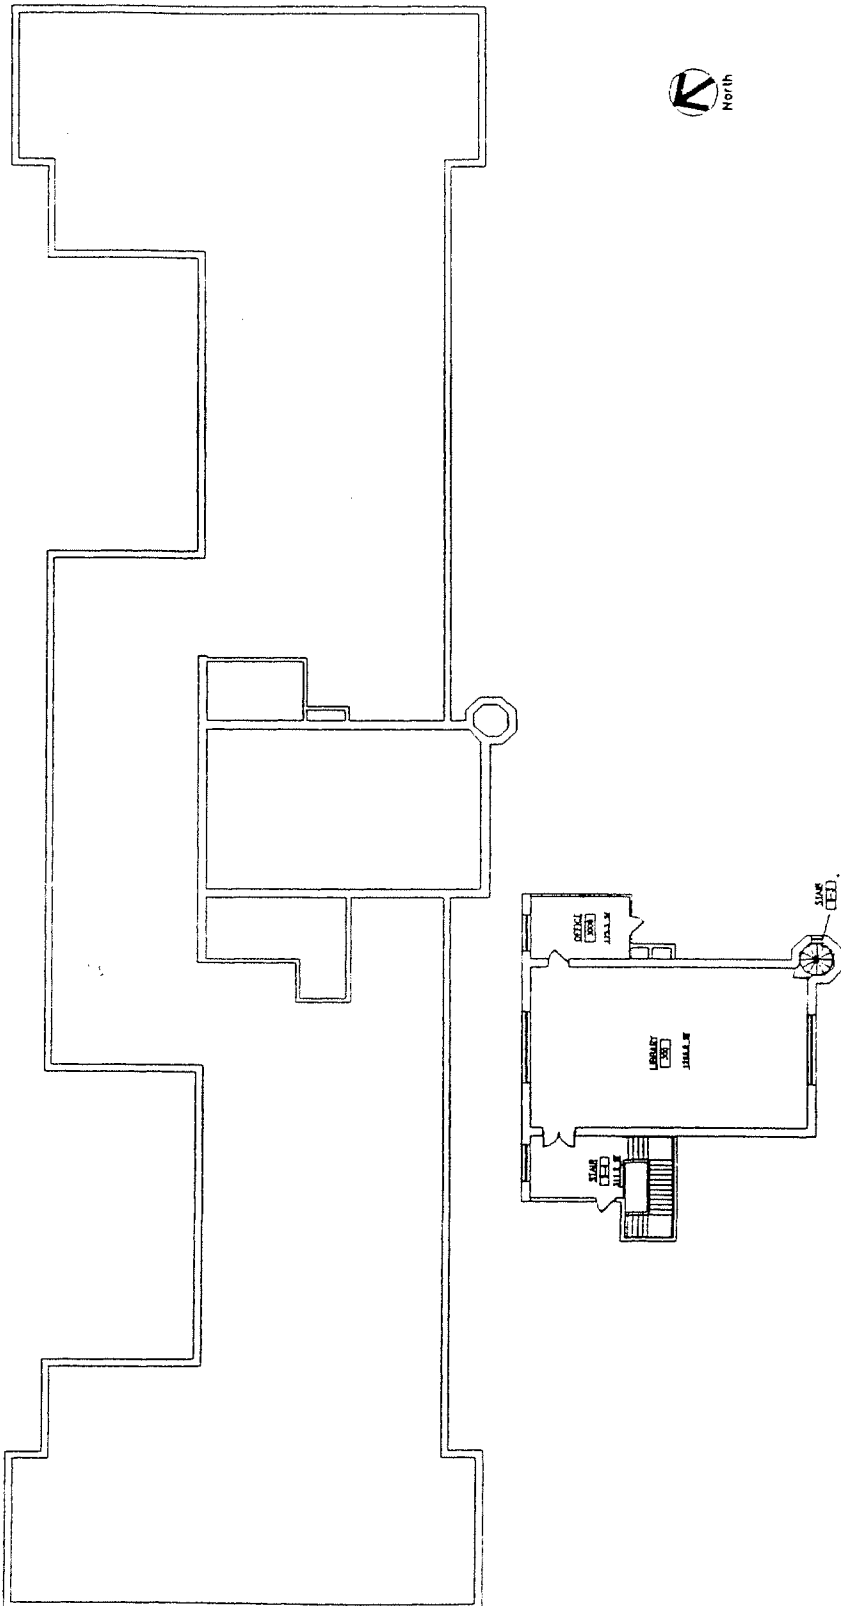


ATTIC FLOOR PLAN
 Scale: 1/8" = 1'-0"

 

JMS

DATE	DESIGNER	PROJECT NO.	NO. SHEETS
11/15/57	W. H. HARRIS	100-100	1
BADEN SCHOOL 874 HALLS FERRY ROAD ST. LOUIS, MISSOURI 63117			
ARCHITECT: W. H. HARRIS & ASSOCIATES, INC. 100 N. LAMAR ST. ST. LOUIS, MISSOURI 63102			

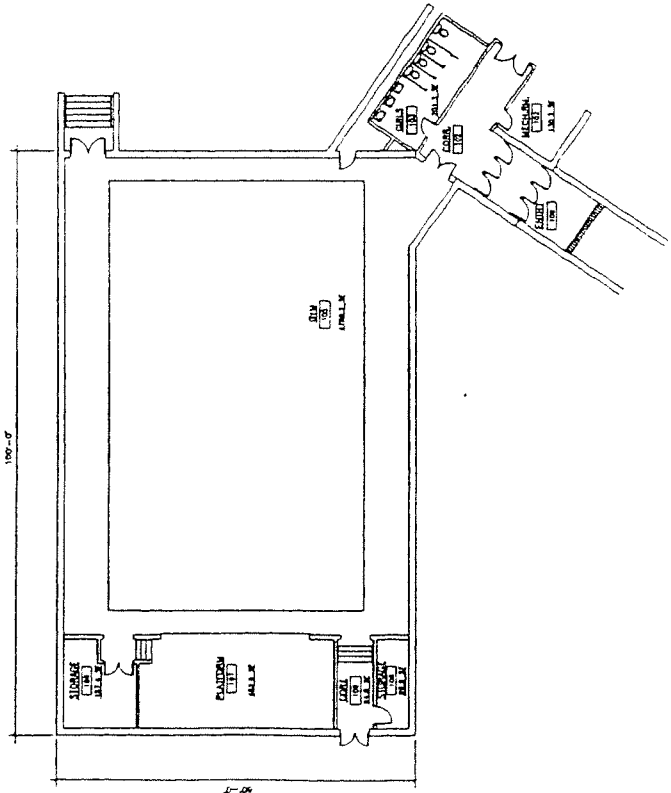

GYMNASIUM ADDITION PLAN
 1/8" = 1'-0"

