

TOTAL PLOT AREA
 BUILDING AREA
 ASPHALT PAVED YARD
 ATHLETIC FIELD
 LAWN AREA
 PARKING AREA



114,350
 87,312
 24,607
 10,000
 5,224
 10,000


ST. LOUIS AVENUE
 524'-0"
 SITE PLAN
 SCALE 1/32"=1'-0"

SIMMONS SCHOOL
 4318 ST. LOUIS AVE.
 APRIL 74 J.C.W.

SCHOOL SIMONS SC .OL


PLAN DETACHED VIEW

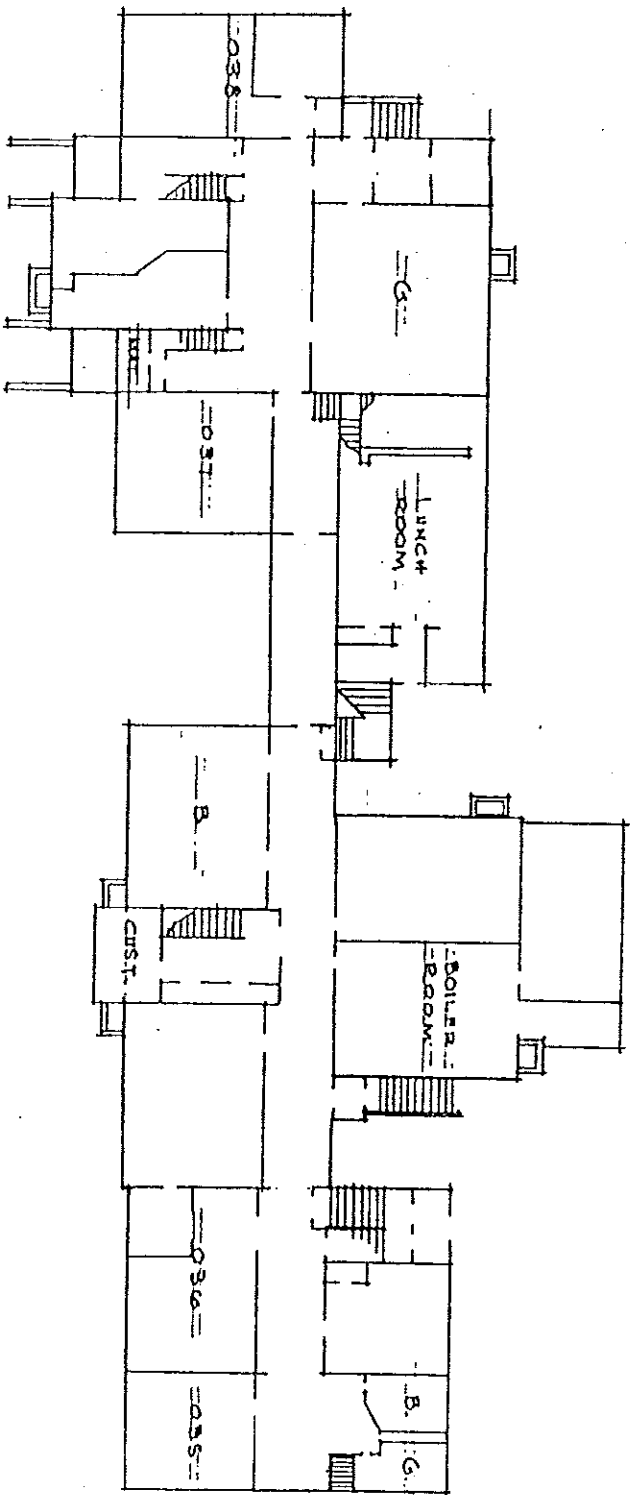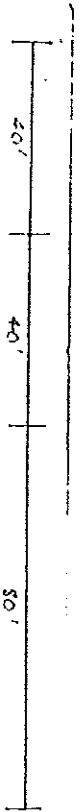

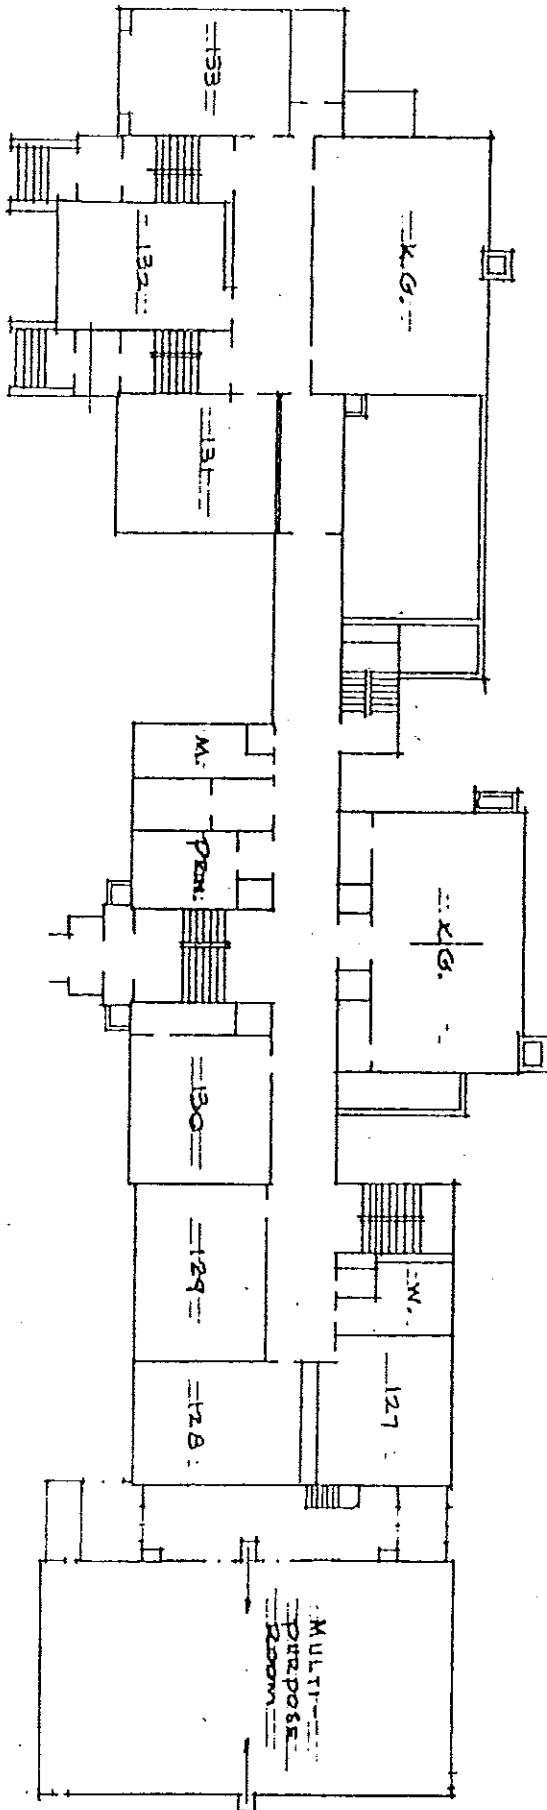

SCHOOL SIMMONS SCHOOL

FLOOR PLAN FIRST FLOOR PLAN

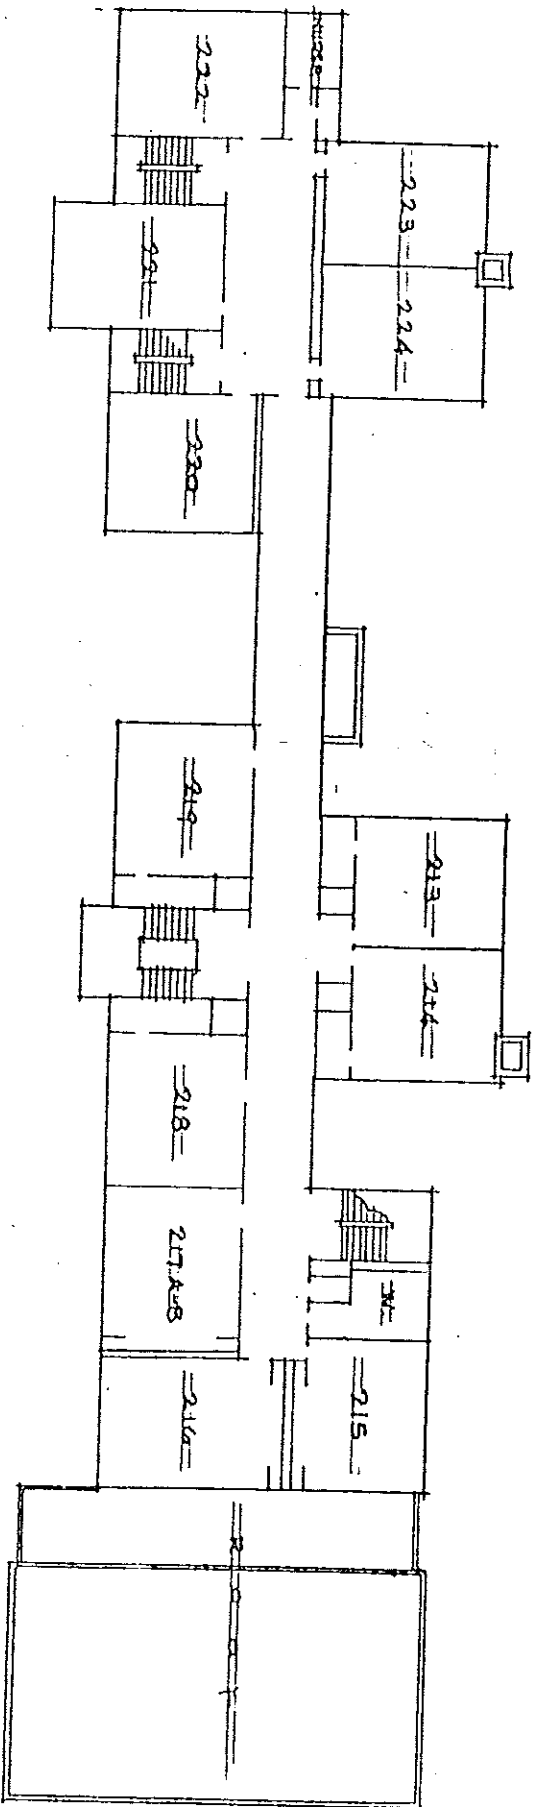

SCHOOL SIMMONS SCHOOL

FLOOR SECOND FLOOR PLAN

