


TOTAL PLOT AREA	245,293
BUILDING AREA	33,925
ASPHALT PAVED AREA	202,278
ATHLETIC FIELD	18,983
LAWN AREA	18,983
BACKING AREA	18,983

**SHEPARD SCHOOL**  
 3450 WISCONSIN AVE.  
 OCT. 1973 J.C.W.


**SITE PLAN**  
 Scale 1" = 80'-0"

WISCONSIN ST

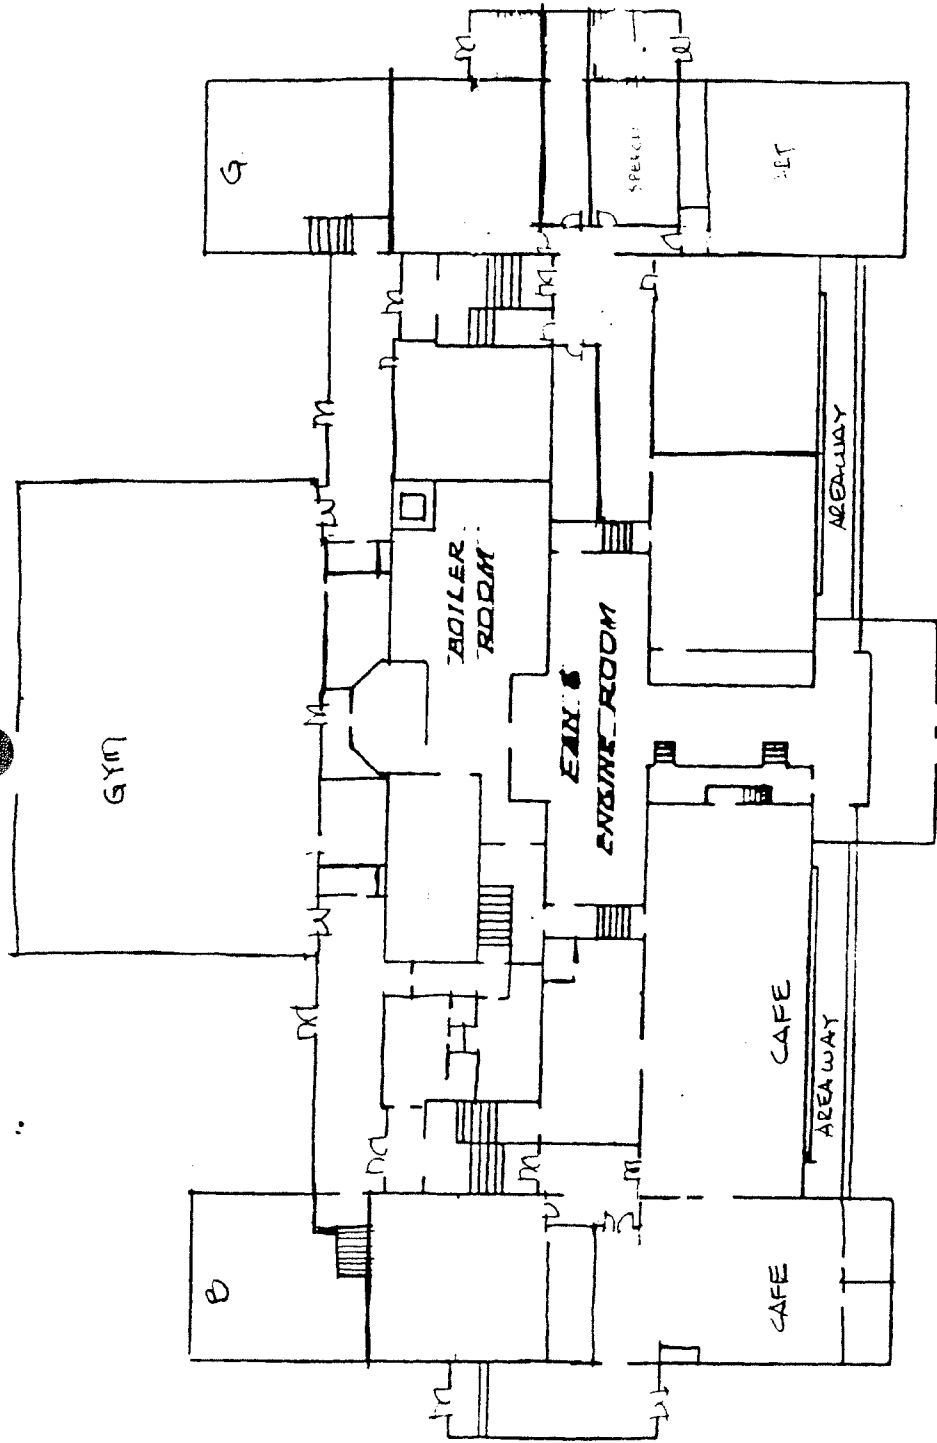


H.C. - ME. Kemp



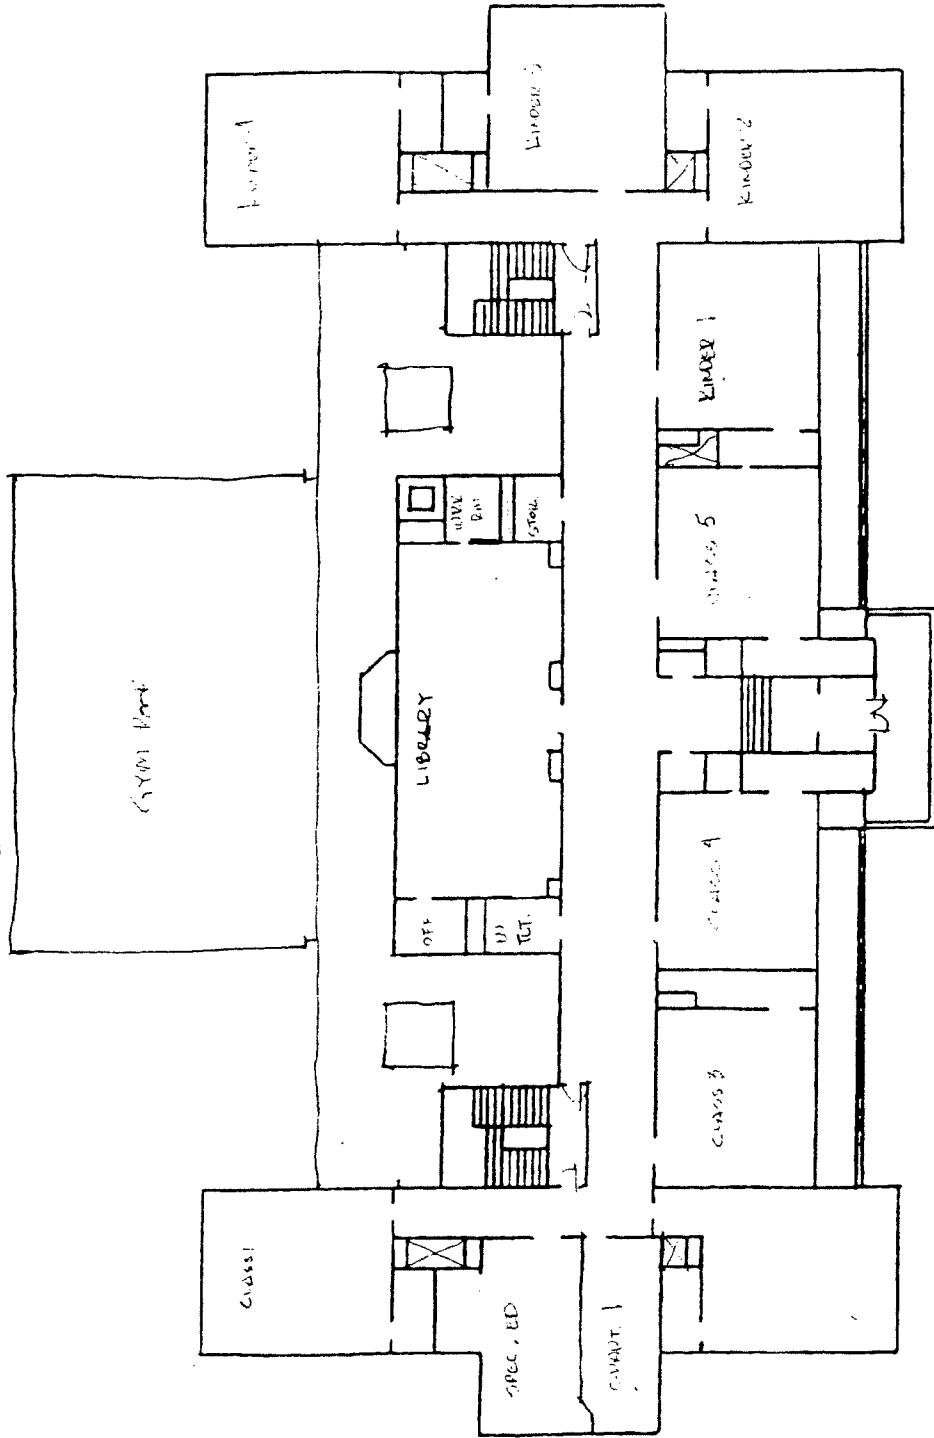

42

SCHOOL SHEPARD SCHOOL FLOOR FIRST FLOOR PLAN

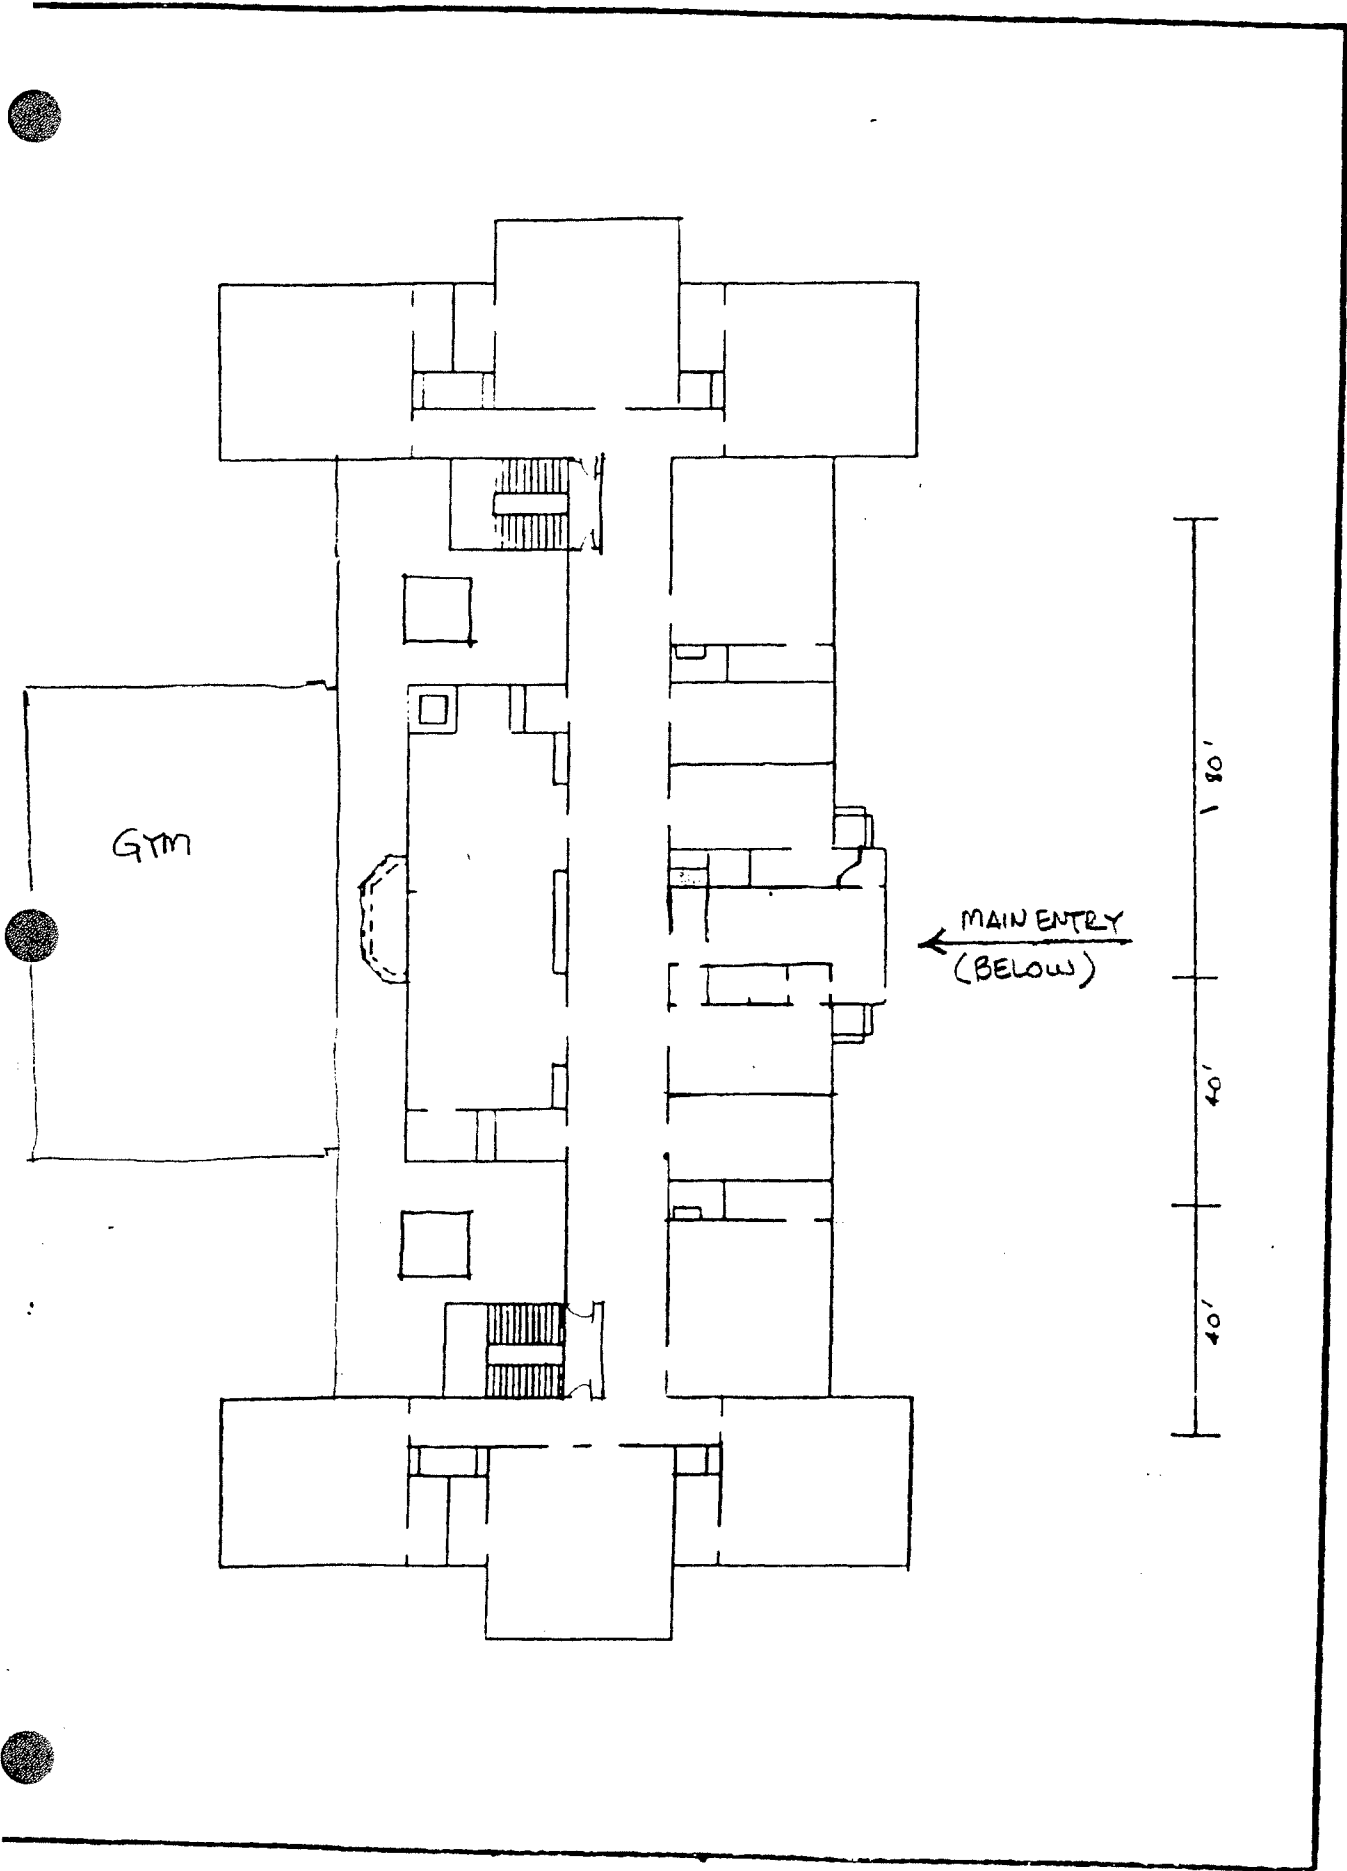


GYM

← MAIN ENTRY  
(BELOW)



SCHOOL SHEPARD SCHOOL FLOOR SECOND FLOOR PLAN

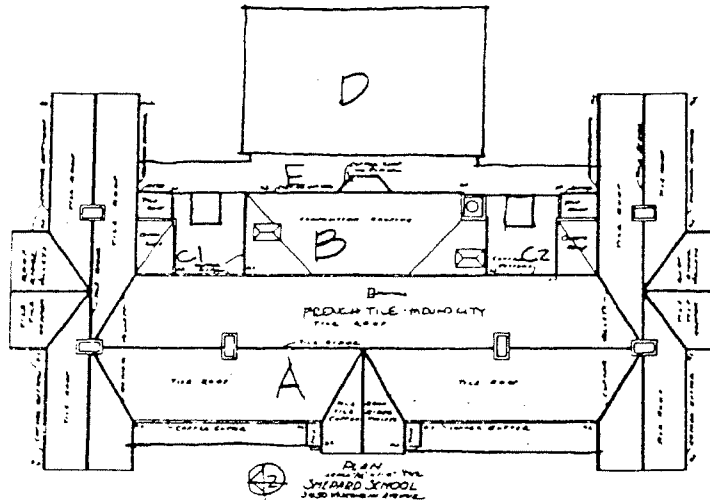

SHEPARD SCHOOL

- A - CLASSROOMS
- B - FLAT ROOFS
- C<sub>1,2</sub> - FLAT ROOFS
- D - GYM