


LEONA STREET 50' WIDE


ROBERT AVENUE 60' WIDE

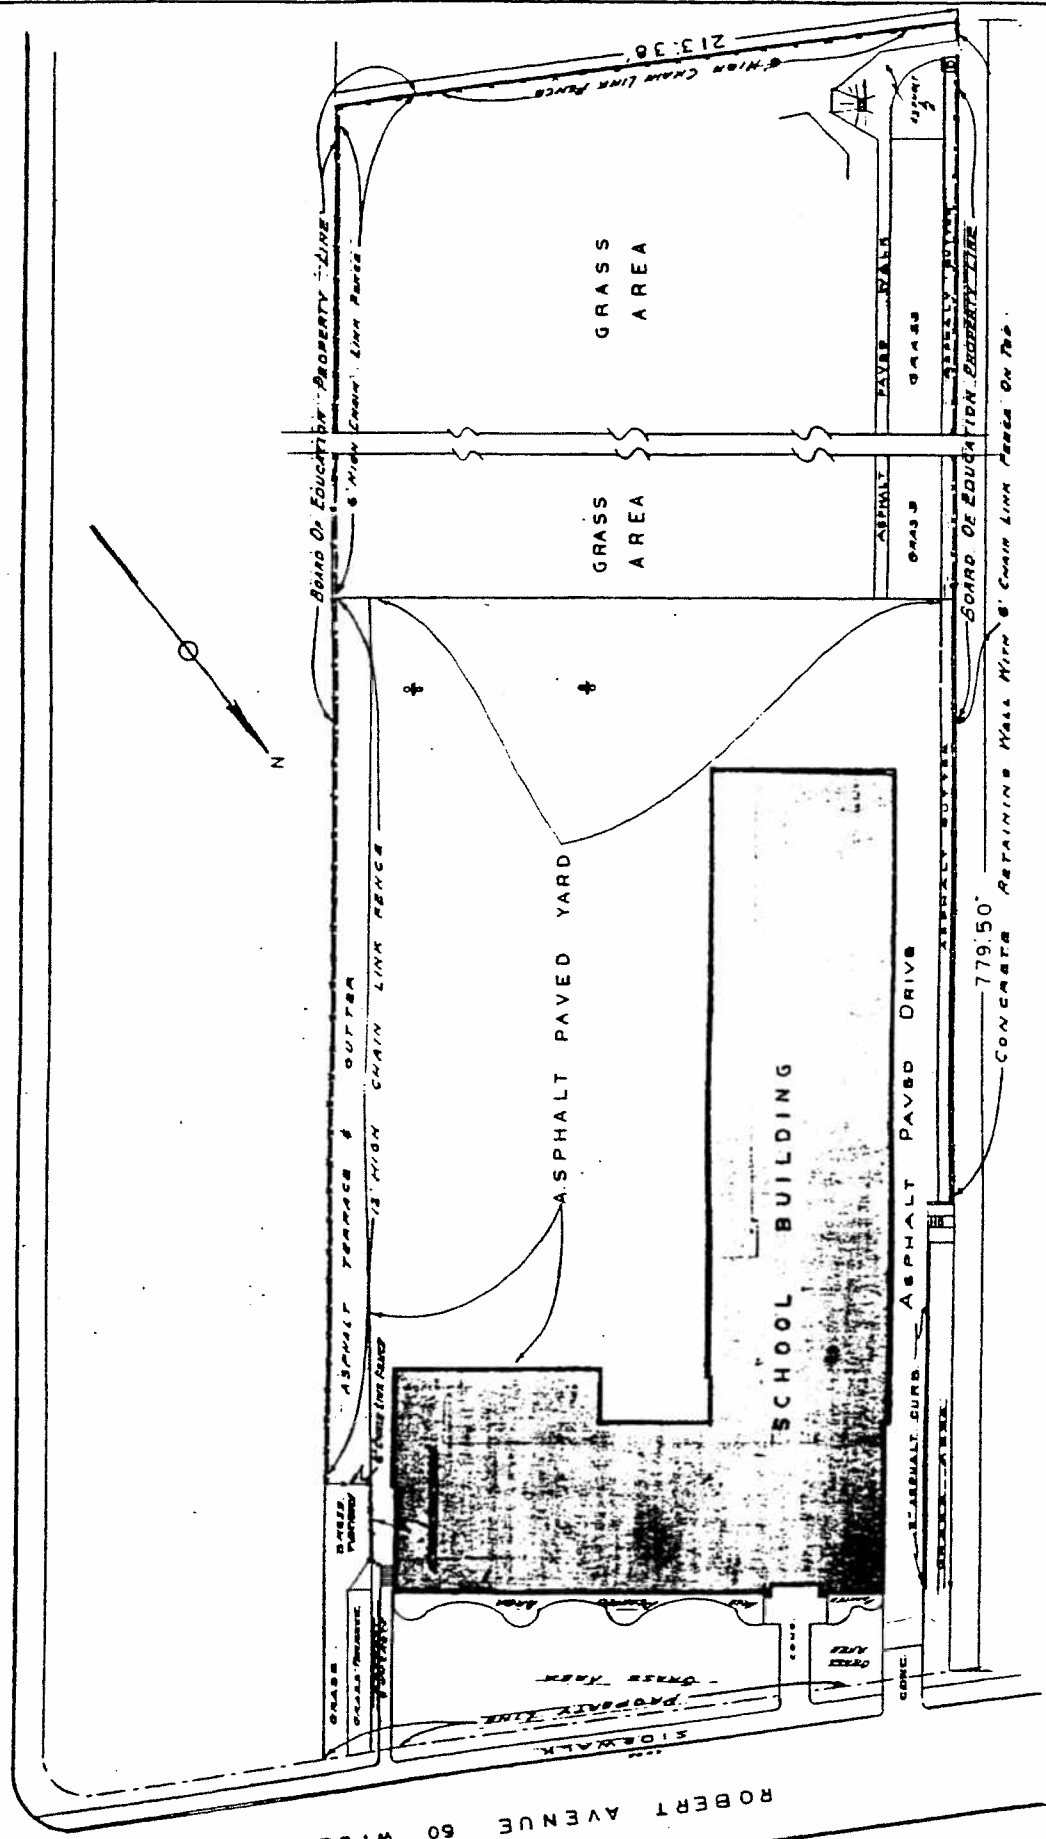


SITE PLAN
Scale 1"=30'0"

TOTAL PLOT AREA	186,230
BUILDING AREA	20,632
ASPHALT PLAY YARD	40,885
ATHLETIC FIELD	82,471
LAWN AREA	11,492
PARKING AREA	50

WINDSOR SCHOOL
4092 ROBERT AVENUE
 JAN. 74 J.C.W.

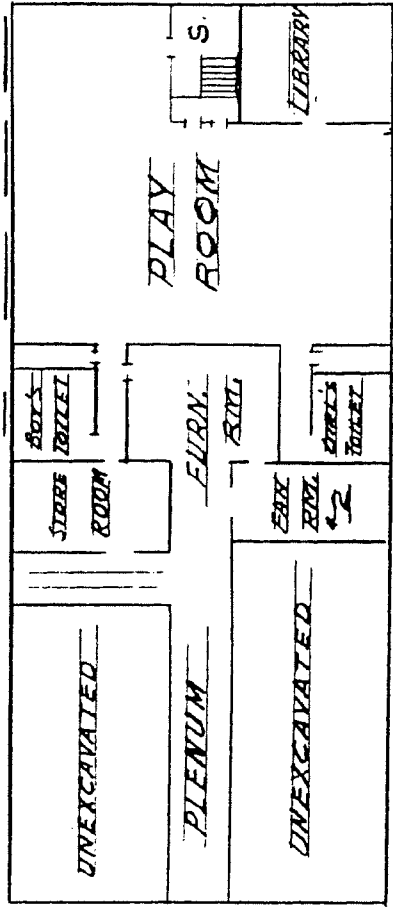

BASEMENT PLAN

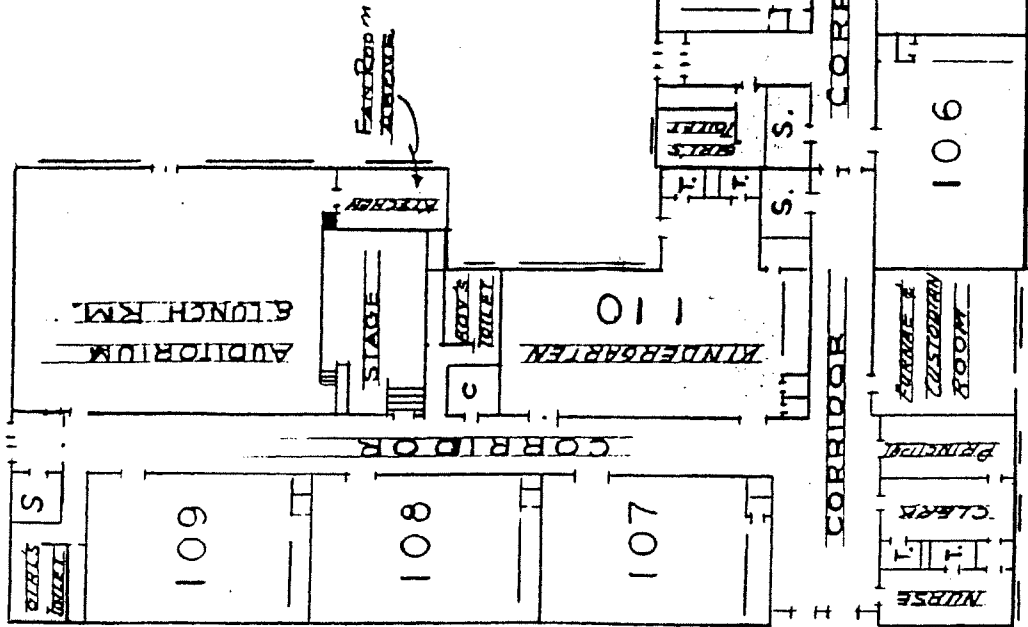

EXISTING FIRST FLOOR PLAN (1STORY)

C-110 1/2" x 1/2" = 1'-0"



WINDSOR
SCHOOL
4092 ROBERT

