


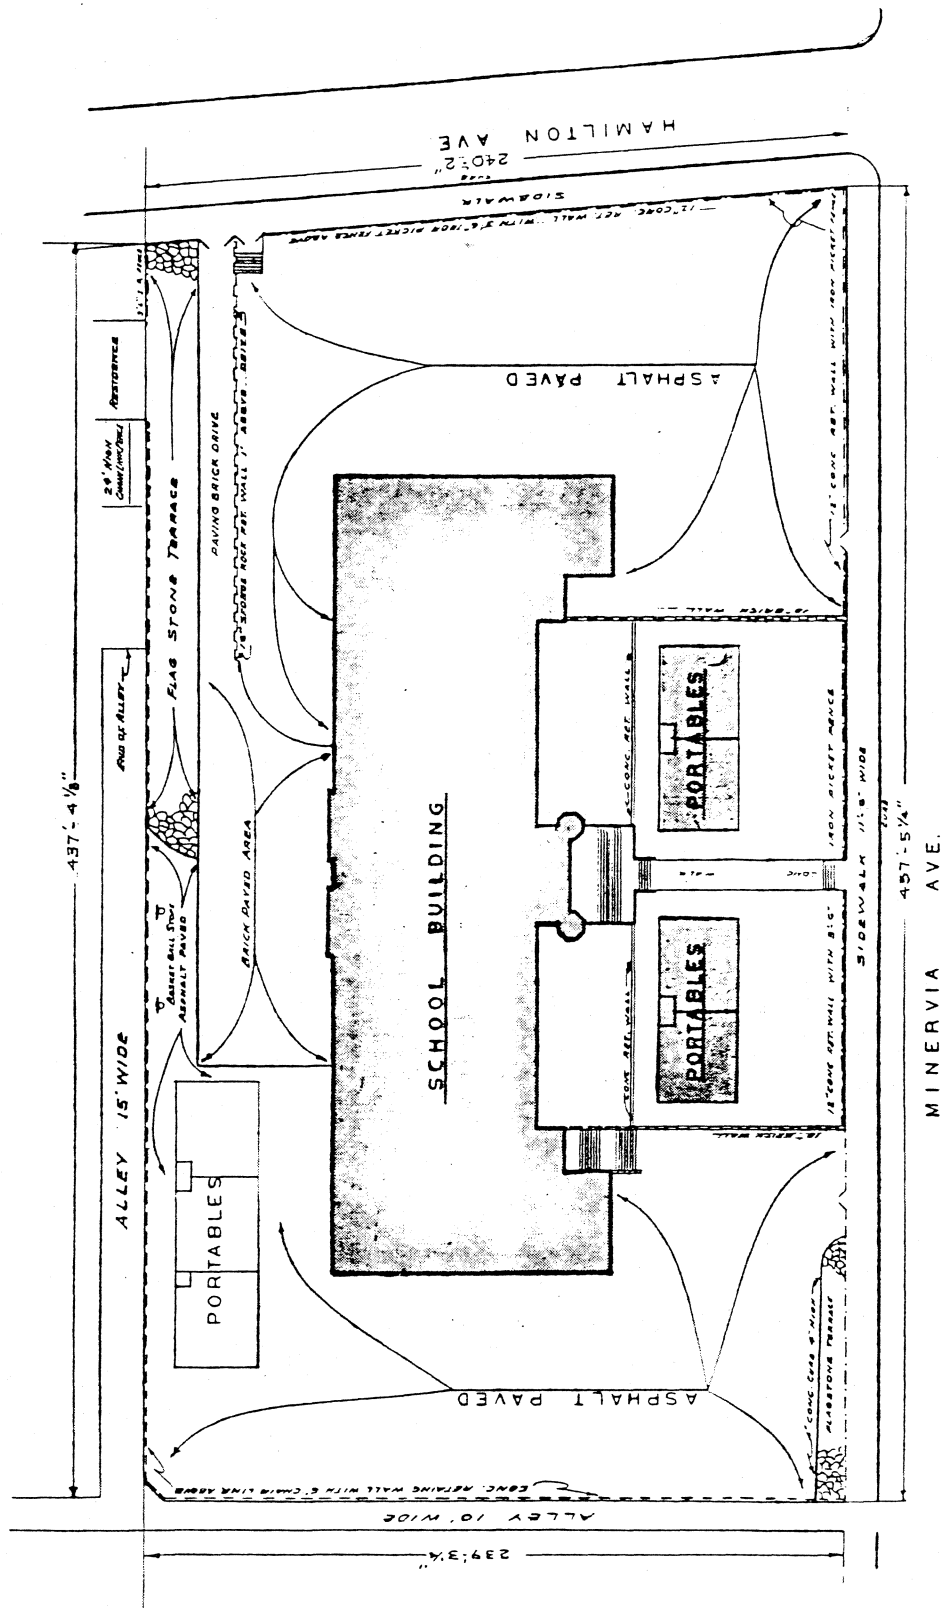


TOTAL PLOT AREA	- 107,257
BUILDING AREA	61,198
ASPHALT PLAY YARD	79,112
ATHLETIC FIELD	- 0 -
LAWN AREA	- 0 -
PARKING AREA	- 0 -
PORTABLES	6,272

HEMPSTEAD SCHOOL
5072 MINERVA AVENUE
JULY 1964 D.C.W.

JULY 1951 J.C.W.



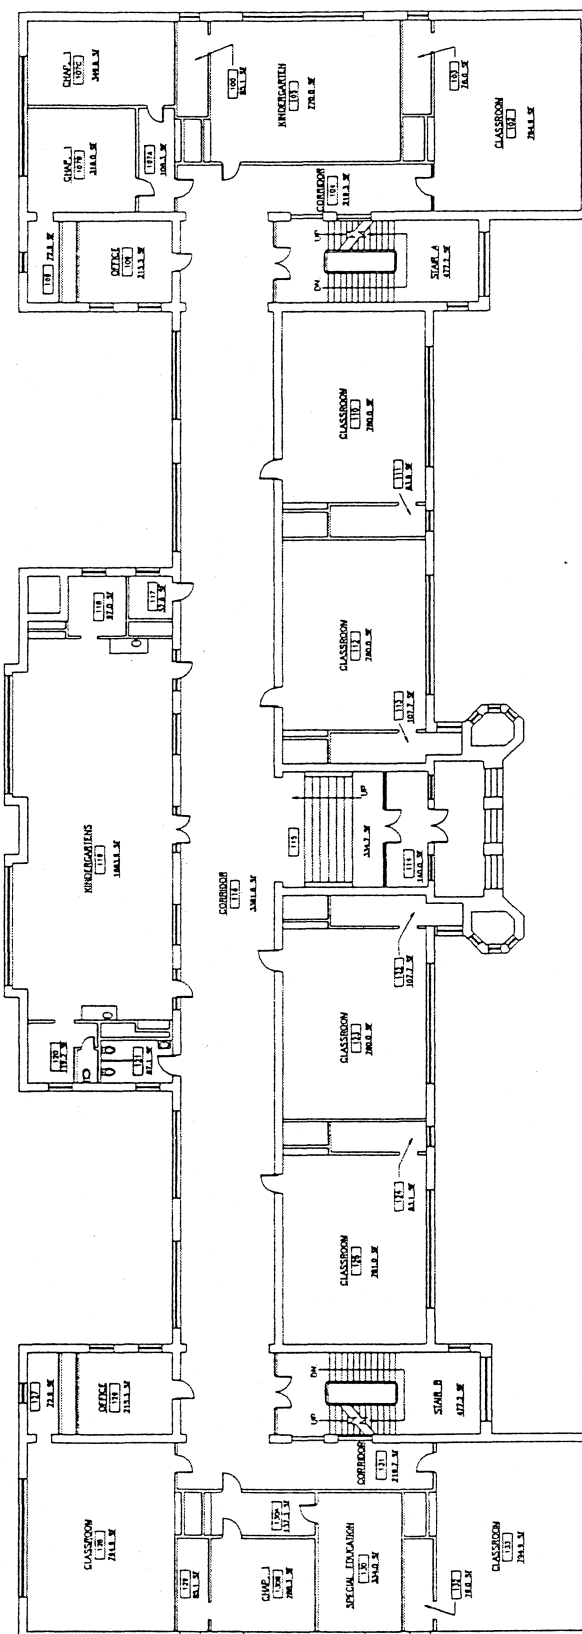



First Floor Plan

Scale: 1/8" = 1'-0"



North

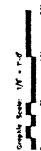


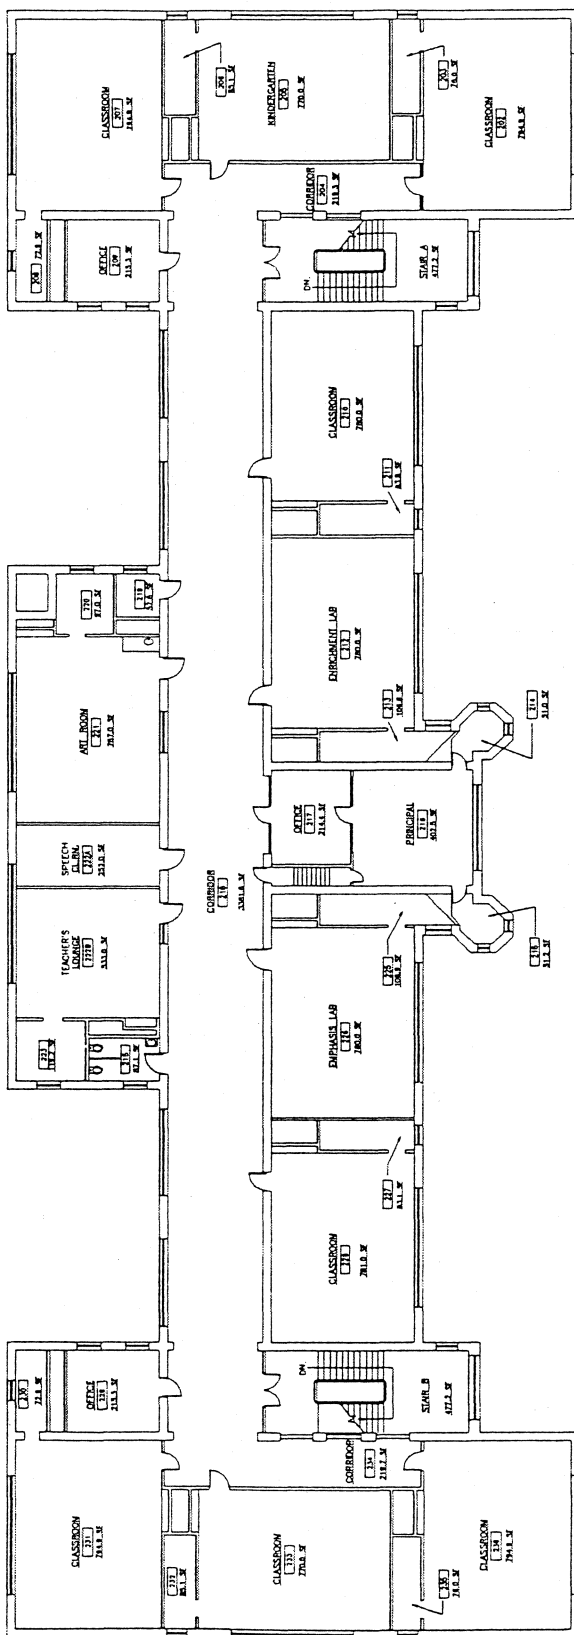


Second Floor Plan
Scale: 1/8" = 1'-0"





Graphical Section: $1/8" = 1'-0"$

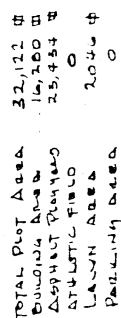


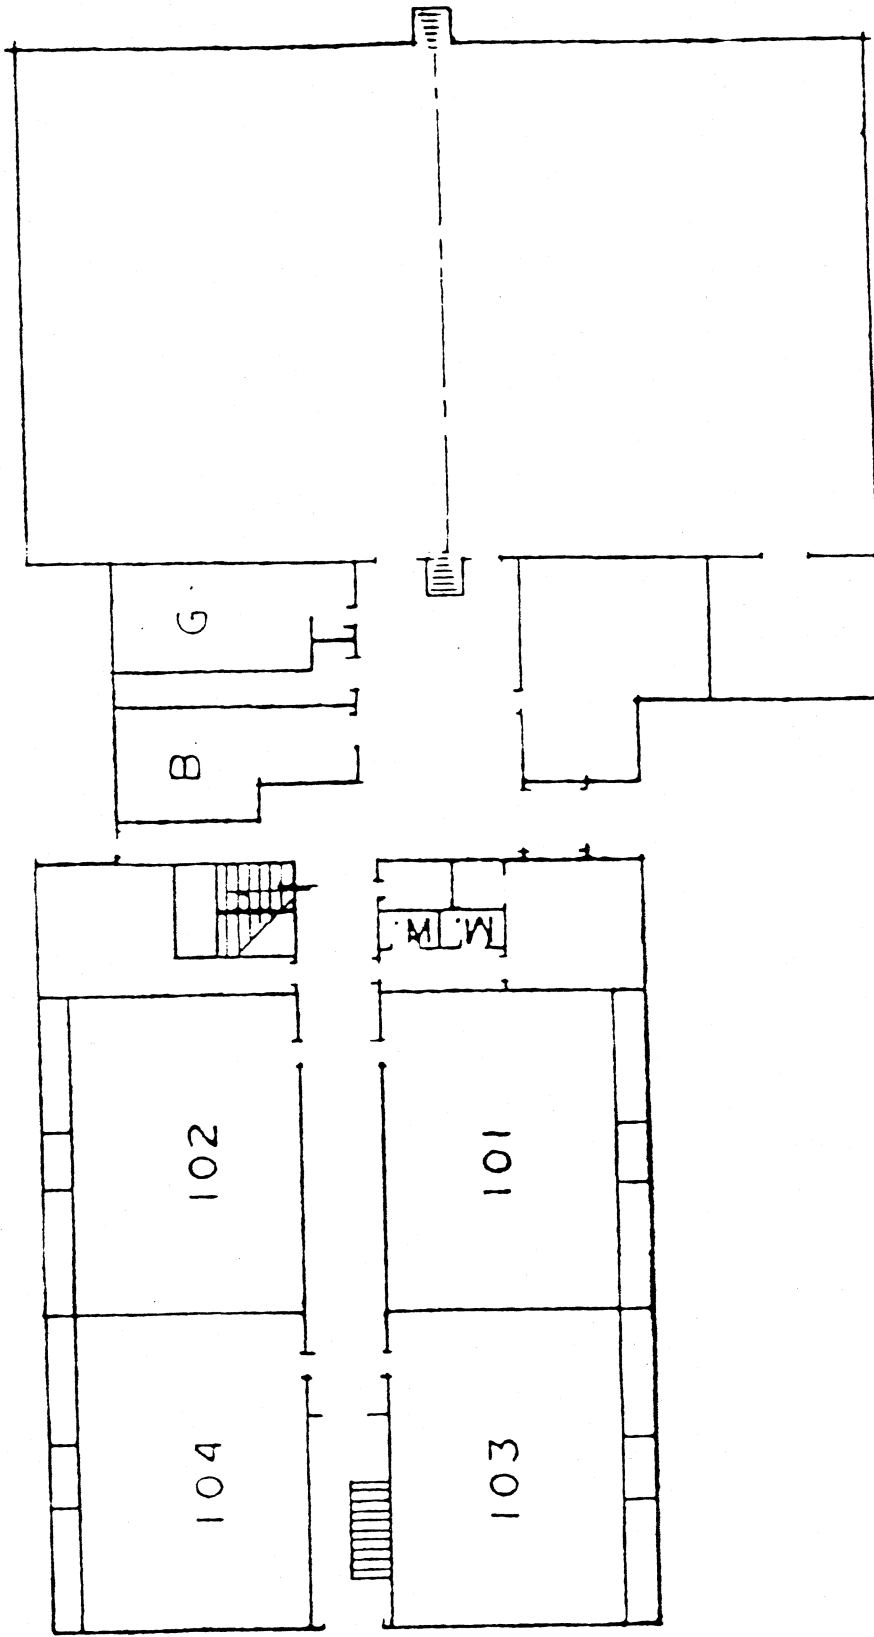

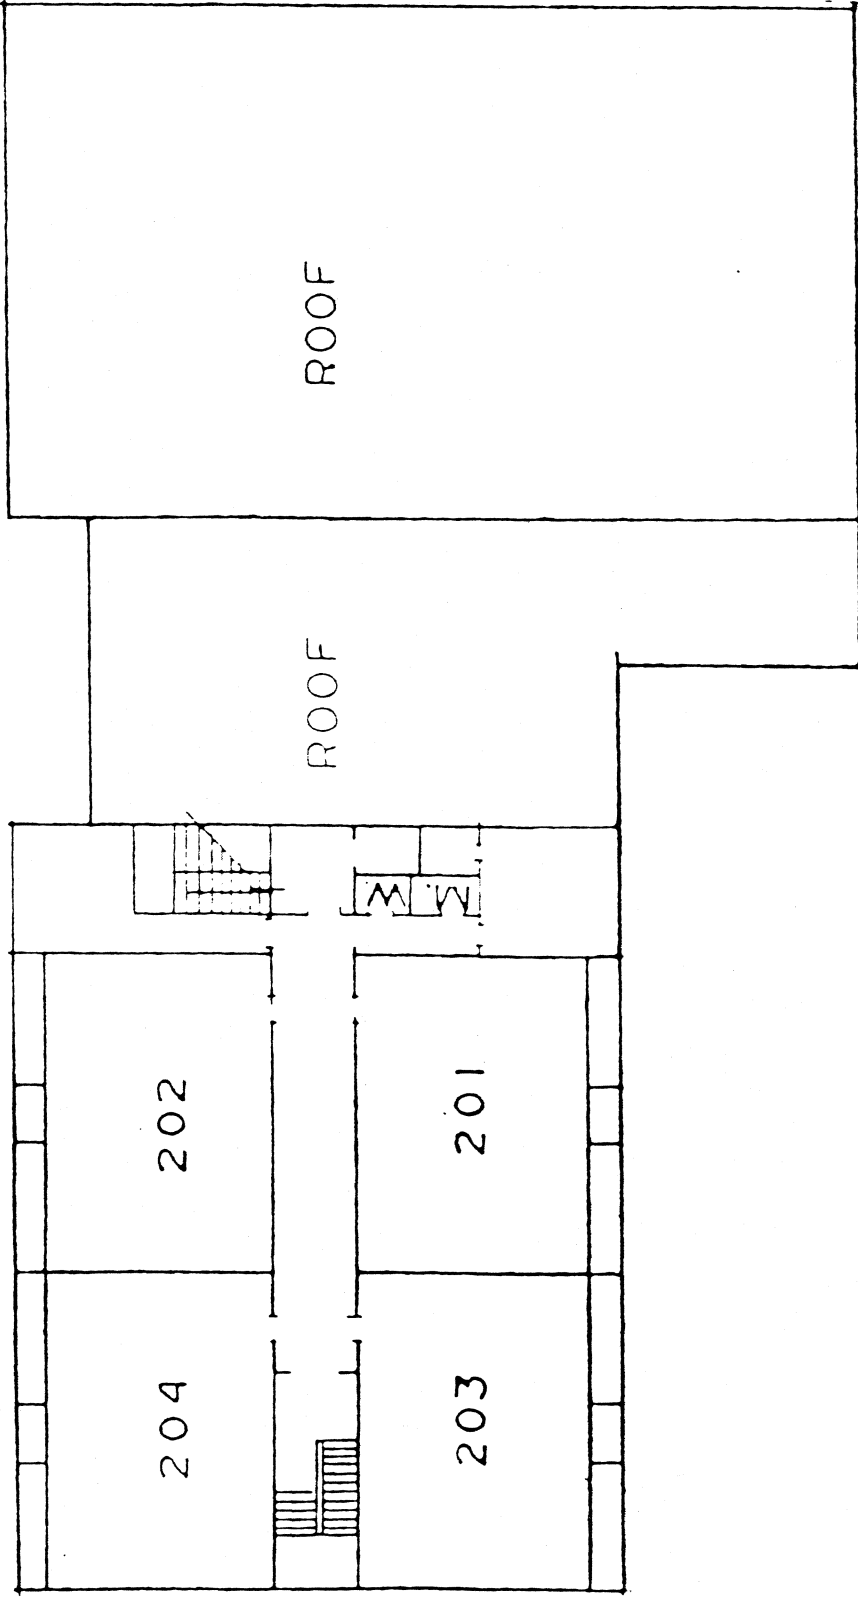

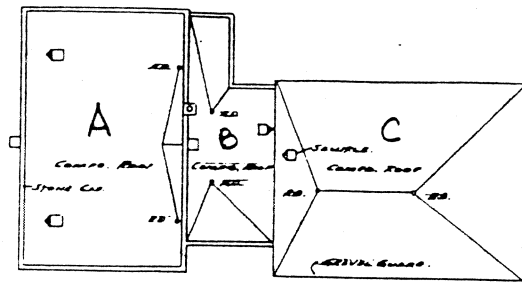

PLAN
SCALE 1/8" = 1'-0"
Hempstead Branch
1437 Laurel

D. G. HARRIS

BOLT 1967

1437 LAUREL
Hempstead Be.